



THE BERRETT
LOT ??? BANKSTONE
PHYSICAL ADDRESS TBD
Perry, GA

JOB INFO: THE BERRETT
LOT ??? BANKSTONE
PHYSICAL ADDRESS TBD
PERRY, GA



BUILDER INFO:
Wingate Custom Homes
817, GA-247 Unit 10
Kathleen, GA 31047, PHONE: 478-322-0028
WWW.WINGATECUSTOMHOMES.COM

DRAWINGS PROVIDED BY:
REDLAND HOME DESIGN
WWW.REDLANDHOMEDSIGN.COM

SHEET:

COVER

BEAM LOAD SPECS

IT IS THE SOLE RESPONSIBILITY OF THE PURCHASER AND/OR THE PURCHASER'S CONTRACTOR TO COMPLY WITH ANY BUILDING CODES, ORDINANCES, AND REGULATIONS SET FORTH BY COUNTY, CITY, STATE, OR FEDERAL CODE ENFORCEMENT AGENCY.
THE PURCHASER AND/OR THE PURCHASER'S CONTRACTOR OF THIS PLAN EXEMPTS THE OWNER AND THE EMPLOYEES OF REDLAND HOME DESIGN FROM ANY CLAIMS OR LAWSUITS THAT MAY OCCUR DURING THE CONSTRUCTION OF THIS STRUCTURE.

DRAWINGS PROVIDED BY:


REDLAND HOME DESIGN
WWW.REDLANDHOMEDSIGN.COM

SHEET:

BUILDER INFO:
Wingate Custom Homes
817, GA-247 Unit 10
Kathleen, GA 31047, PHONE: 478-322-0028
WWW.WINGATECUSTOMHOMES.COM




JOB INFO: THE BERRETT
LOT **???** BANKSTONE
PHYSICAL ADDRESS TBD
PERRY, GA

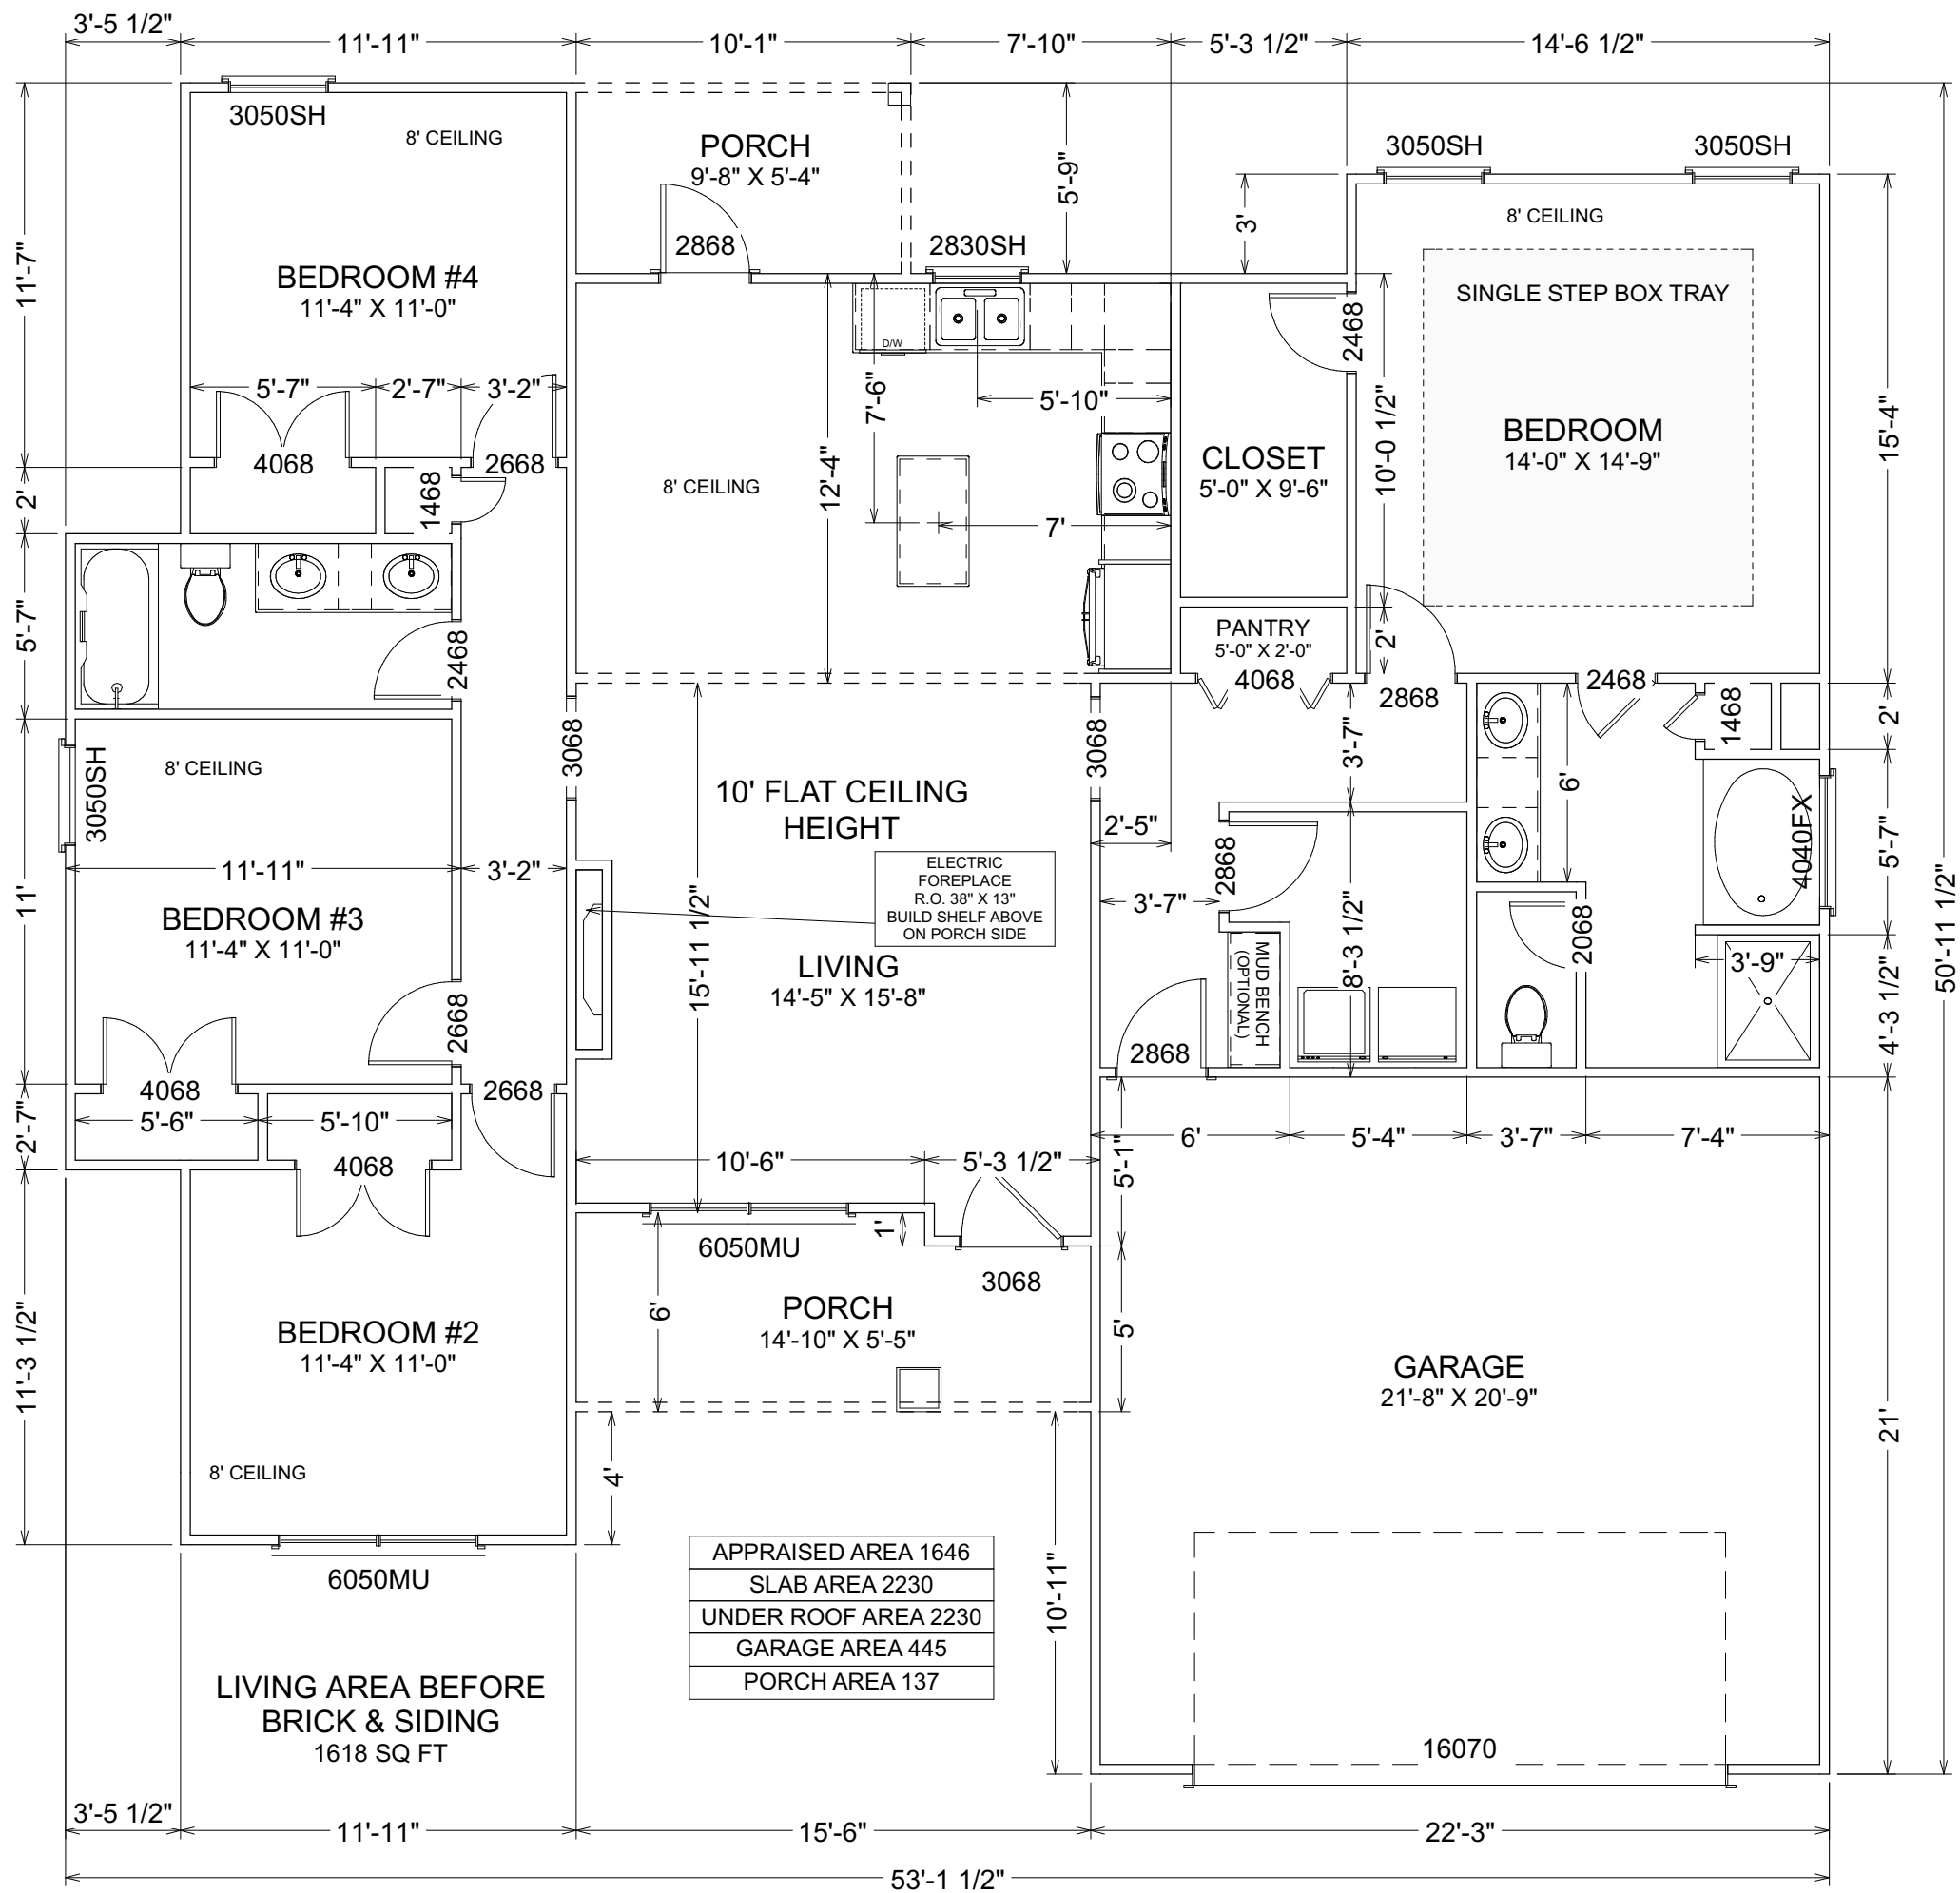


APPRAISED AREA	1646
SLAB AREA	2230
UNDER ROOF AREA	2230
GARAGE AREA	445
PORCH AREA	137

LIVING AREA BEFORE BRICK & SIDING
1618 SQ FT

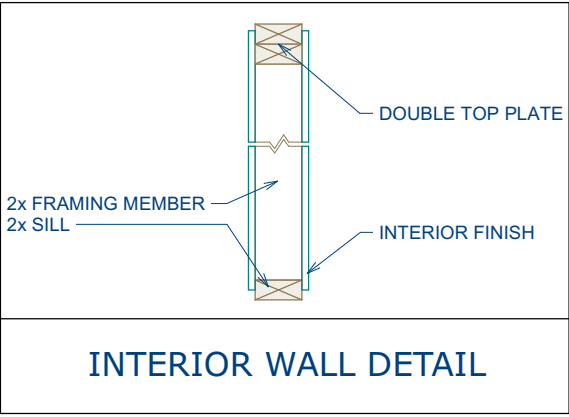

INTERIOR WALL DETAIL

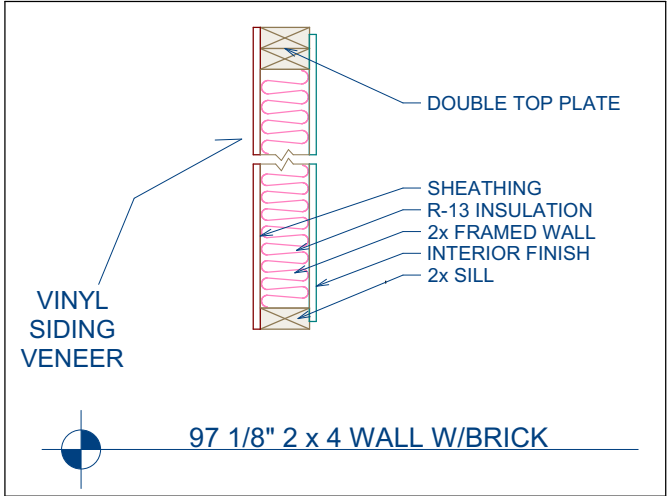

MAIN FLOOR

No Scale

IT IS THE SOLE RESPONSIBILITY OF THE PURCHASER AND/OR THE PURCHASER'S CONTRACTOR TO COMPLY WITH ANY BUILDING CODES, ORDINANCES, AND REGULATIONS SET FORTH BY COUNTY, CITY, STATE, OR FEDERAL CODE ENFORCEMENT AGENCY. THE PURCHASER AND/OR THE PURCHASER'S CONTRACTOR OF THIS PLAN EXEMPTS THE OWNER AND THE EMPLOYEES OF REDLAND HOME DESIGN FROM ANY CLAIMS OR LAWSUITS THAT MAY OCCUR DURING THE CONSTRUCTION OF THIS STRUCTURE.



JOB INFO: THE BERRETT
LOT ??? BANKSTONE
PHYSICAL ADDRESS TBD
PERRY, GA



BUILDER INFO:
Wingate Custom Homes
817, GA-247 Unit 10
Kathleen, GA 31047, PHONE: 478-322-0028
WWW.WINGATECUSTOMHOMES.COM

DRAWINGS PROVIDED BY:
REDLAND HOME DESIGN
WWW.REDLANDHOMEDSIGN.COM

SHEET:

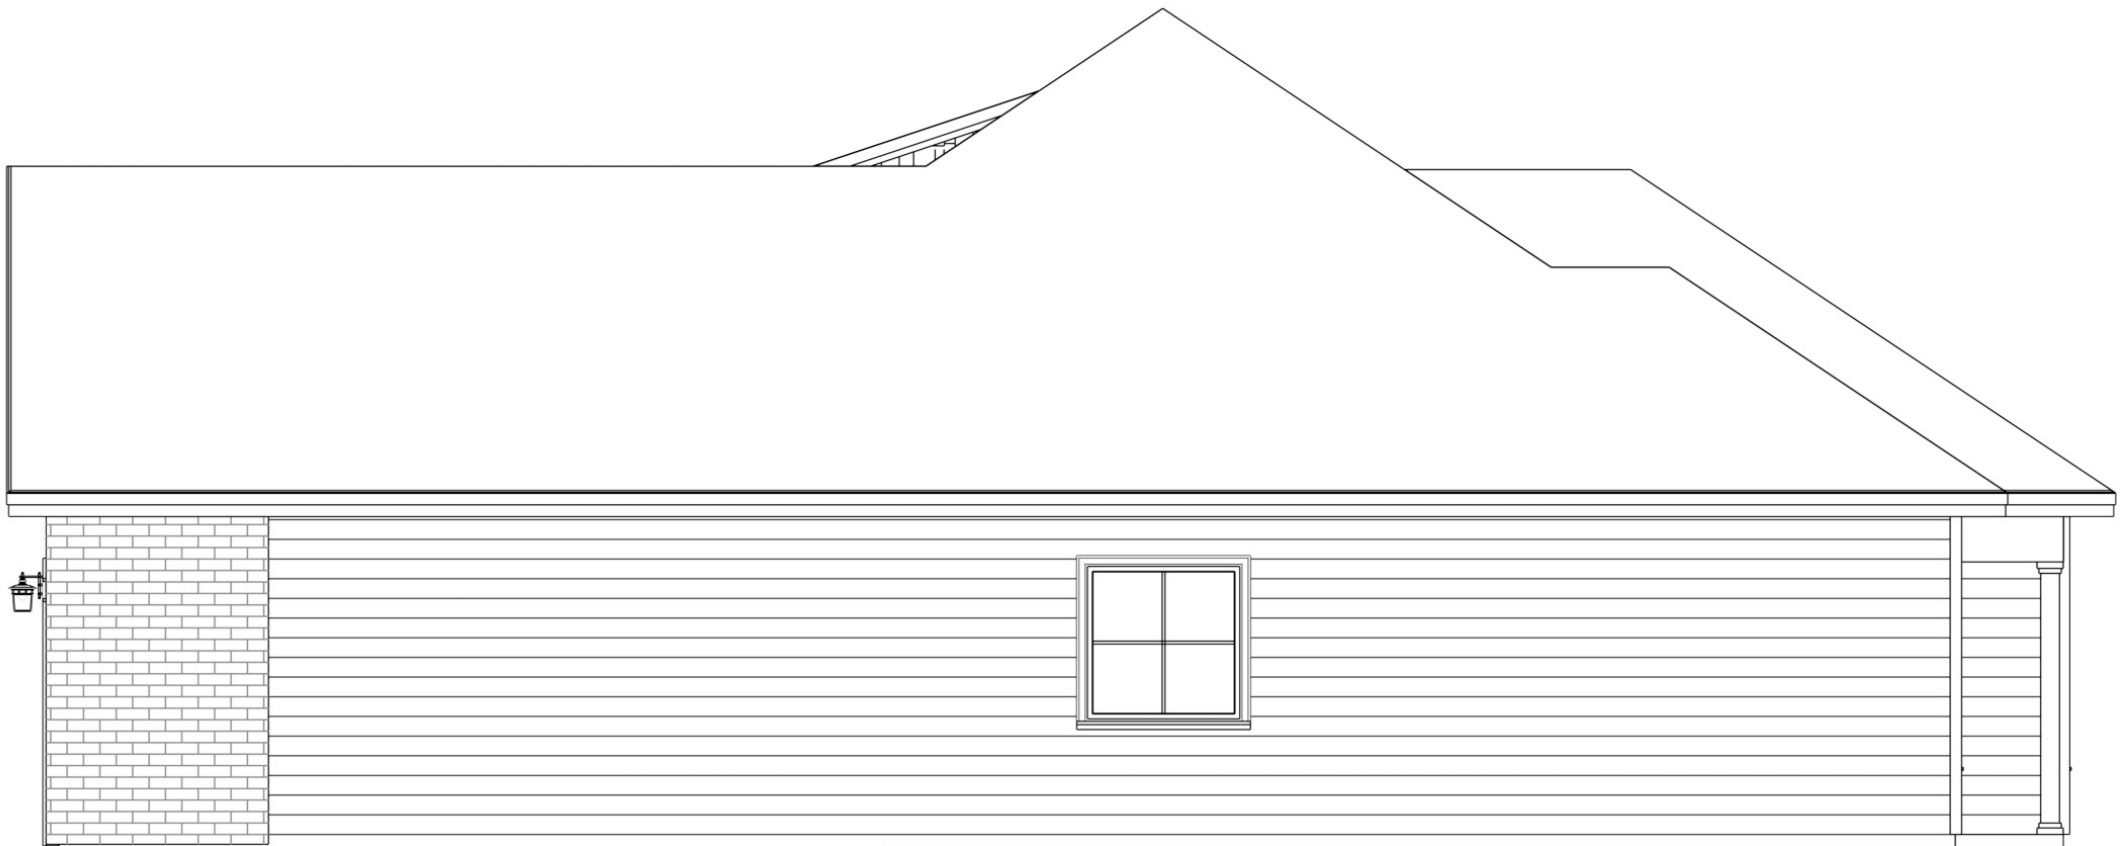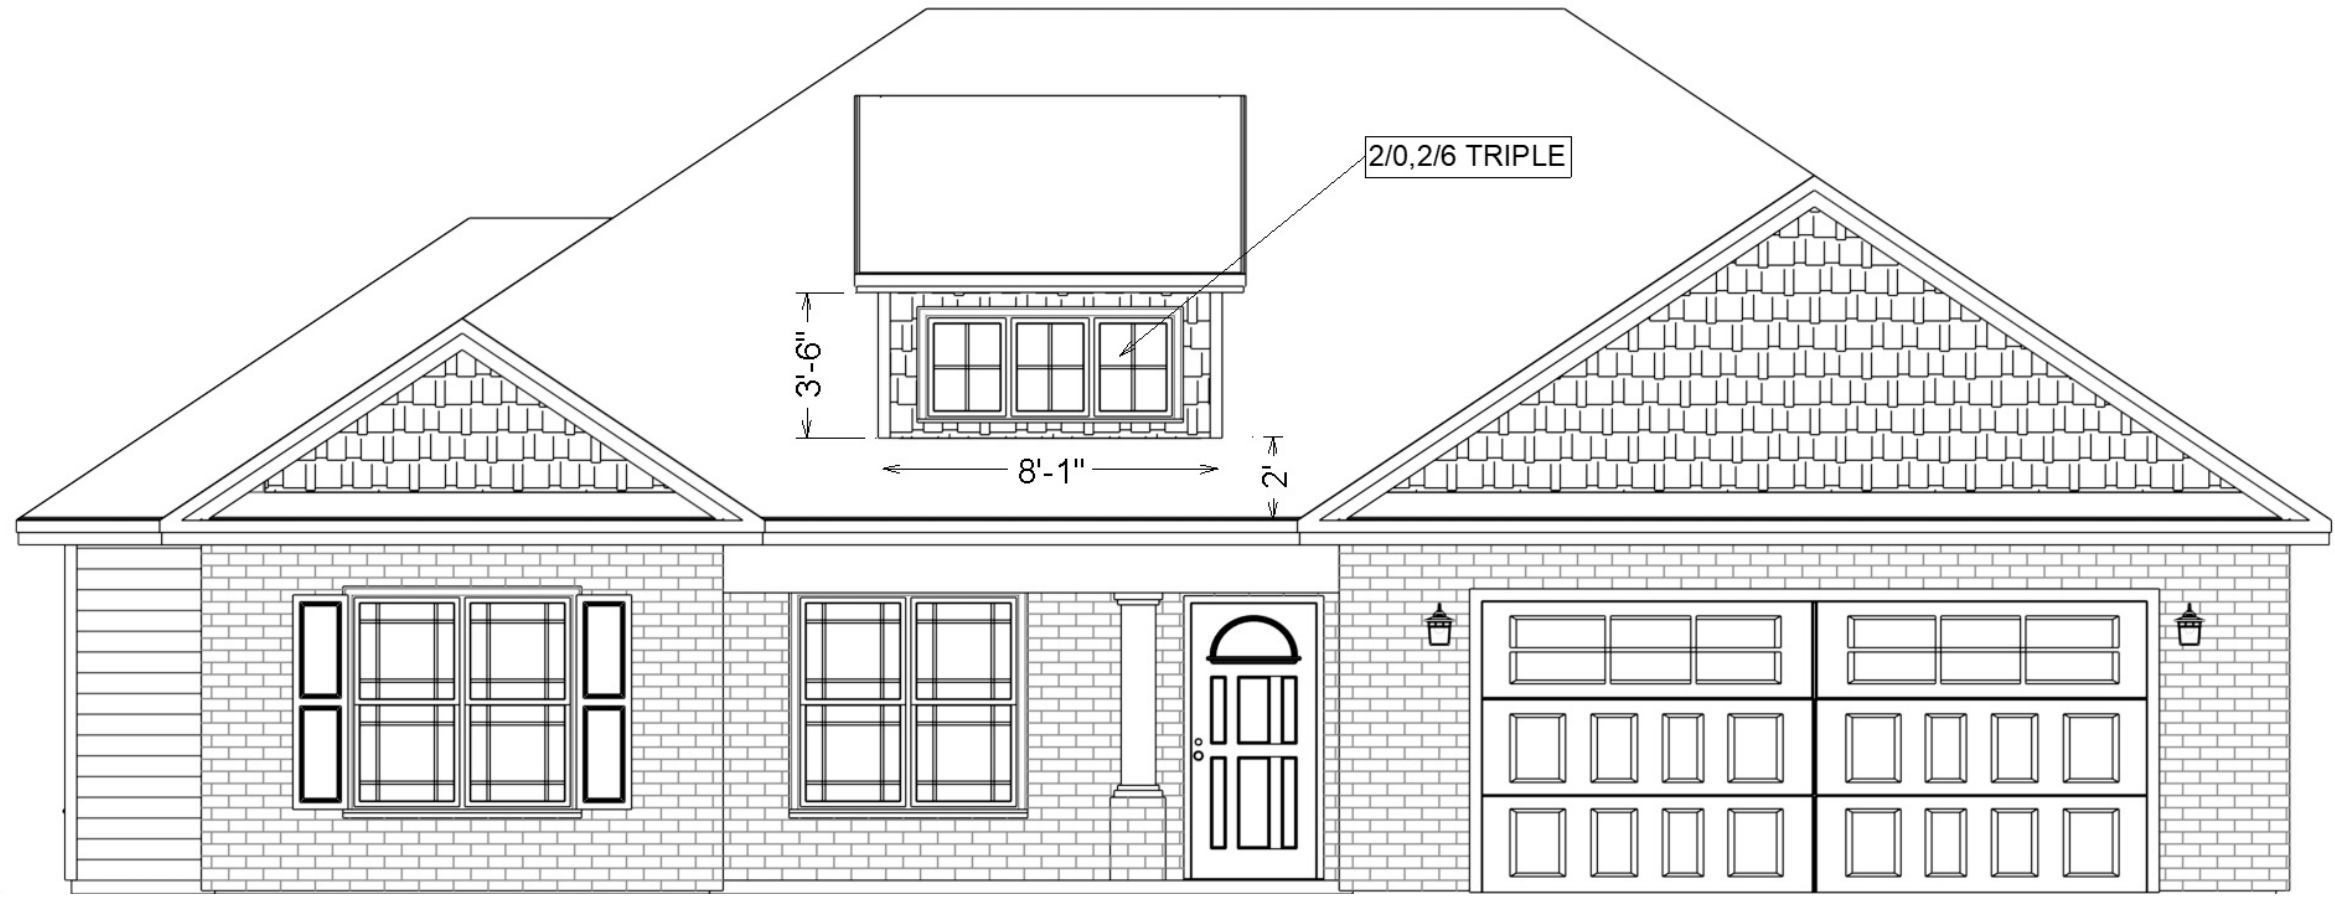

EXTERIORS

NO SCALE

IT IS THE SOLE RESPONSIBILITY OF THE PURCHASER AND/OR THE PURCHASER'S CONTRACTOR TO COMPLY WITH ANY BUILDING CODES, ORDINANCES, AND REGULATIONS SET FORTH BY COUNTY, CITY, STATE, OR FEDERAL CODE ENFORCEMENT AGENCY. THE PURCHASER AND/OR THE PURCHASER'S CONTRACTOR OF THIS PLAN EXEMPTS THE OWNER AND THE EMPLOYEES OF REDLAND HOME DESIGN FROM ANY CLAIMS OR LAWSUITS THAT MAY OCCUR DURING THE CONSTRUCTION OF THIS STRUCTURE.

JOB INFO: THE BERRETT
LOT ??? BANKSTONE
PHYSICAL ADDRESS TBD
PERRY, GA





BUILDER INFO:
Wingate Custom Homes
817, GA-247 Unit 10
Kathleen, GA 31047, PHONE: 478-322-0028
WWW.WINGATECUSTOMHOMES.COM

DRAWINGS PROVIDED BY:

REDLAND HOME DESIGN
WWW.REDLANDHOMEDSIGN.COM

SHEET:



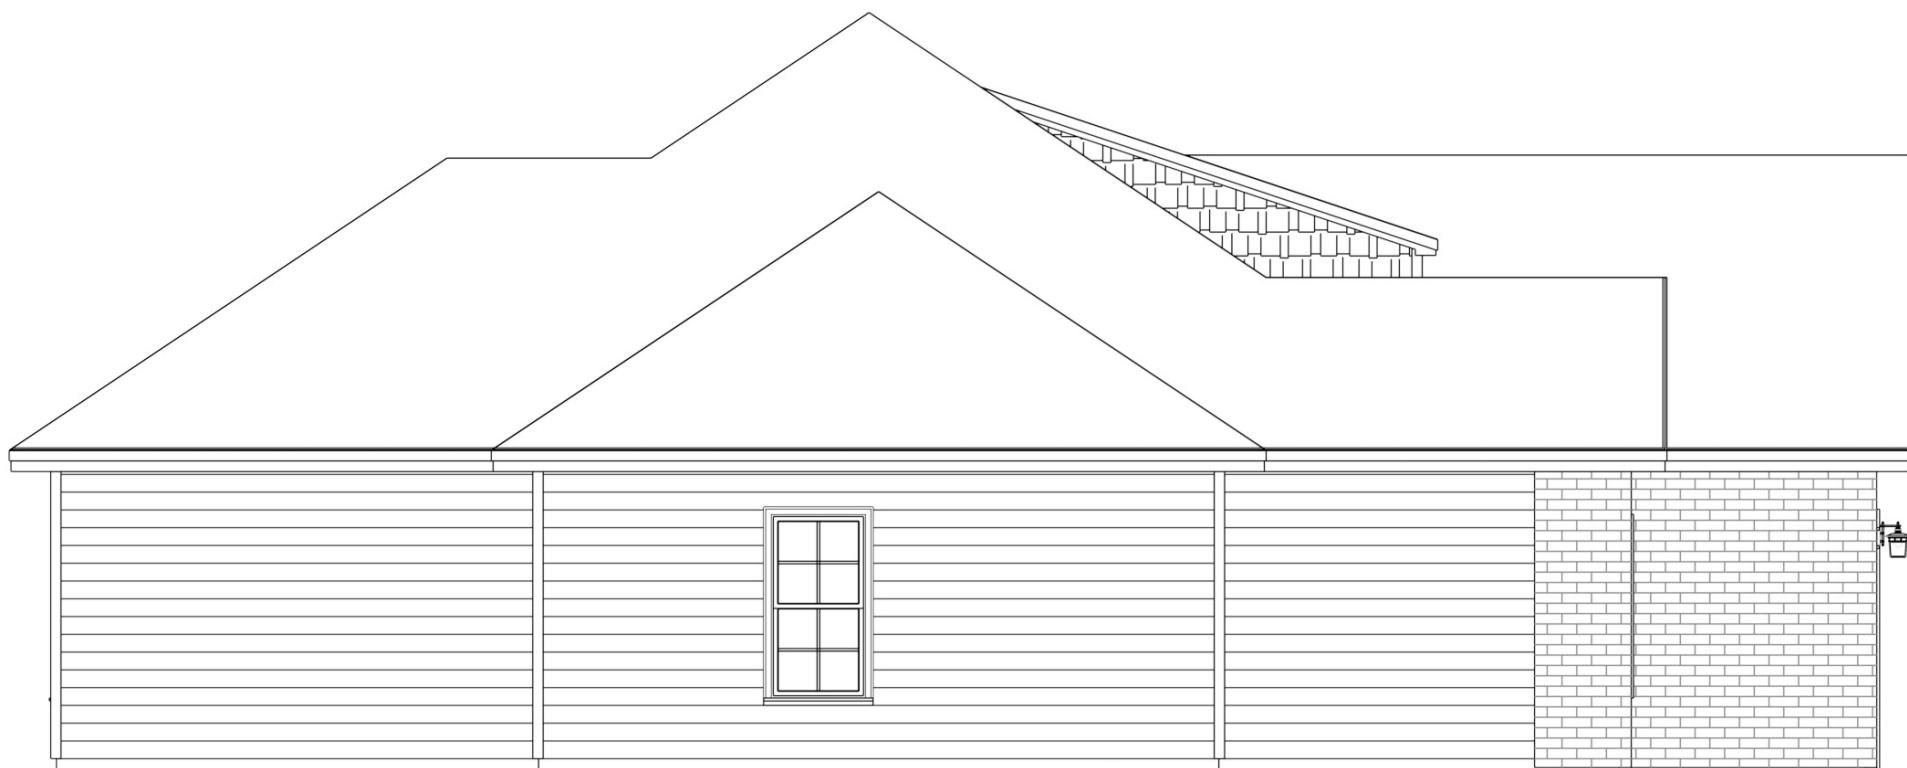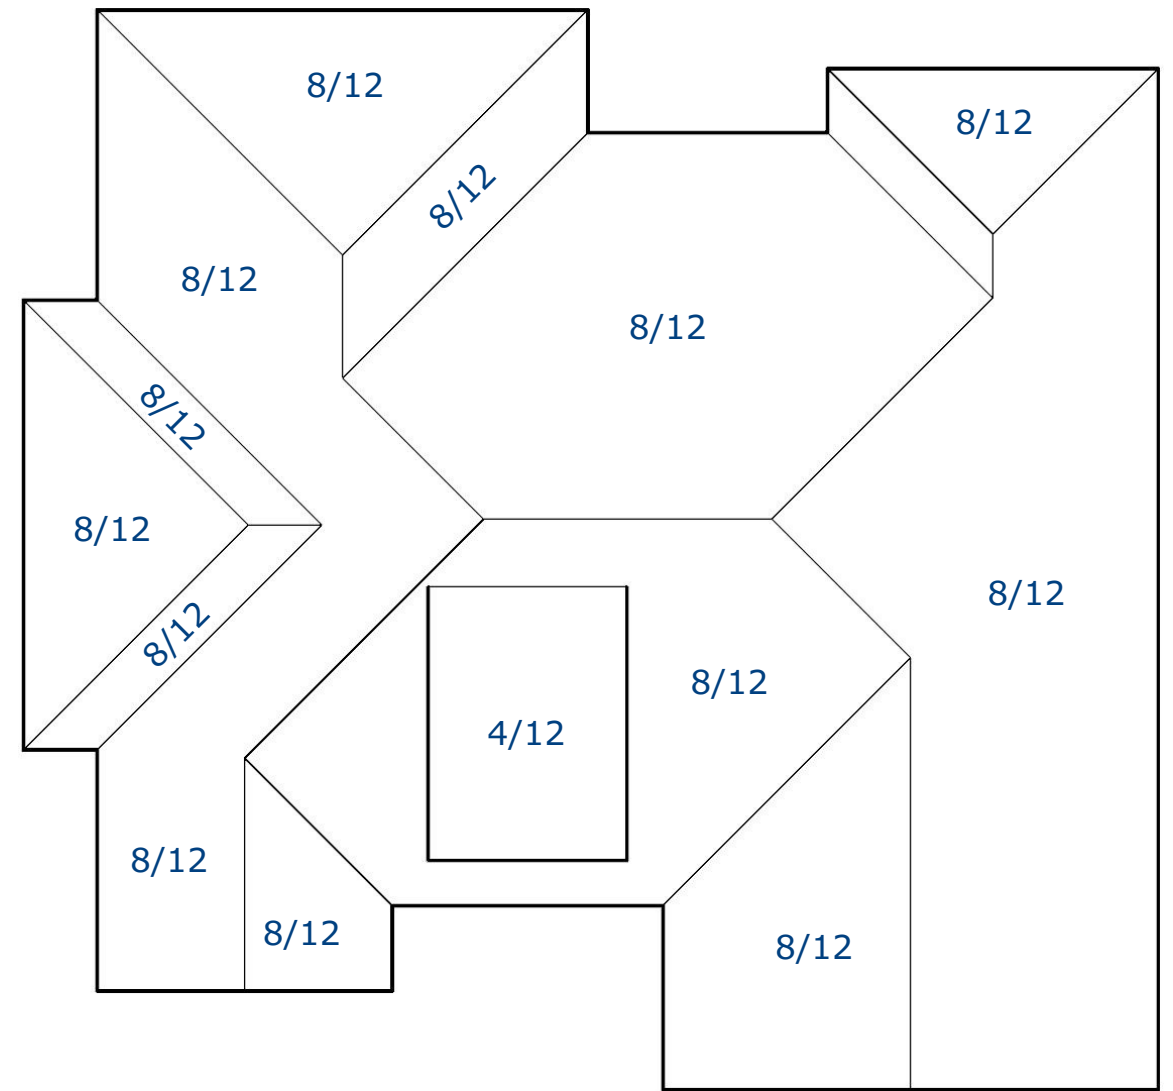

EXTERIORS

NO SCALE

IT IS THE SOLE RESPONSIBILITY OF THE PURCHASER AND/OR THE PURCHASER'S CONTRACTOR TO COMPLY WITH ANY BUILDING CODES, ORDINANCES, AND REGULATIONS SET FORTH BY COUNTY, CITY, STATE, OR FEDERAL CODE ENFORCEMENT AGENCY. THE PURCHASER AND/OR THE PURCHASER'S CONTRACTOR OF THIS PLAN EXEMPTS THE OWNER AND THE EMPLOYEES OF REDLAND HOME DESIGN FROM ANY CLAIMS OR LAWSUITS THAT MAY OCCUR DURING THE CONSTRUCTION OF THIS STRUCTURE.

JOB INFO: THE BERRETT
LOT ??? BANKSTONE
PHYSICAL ADDRESS TBD
PERRY, GA




BUILDER INFO:
Wingate Custom Homes
817, GA-247 Unit 10
Kathleen, GA 31047, PHONE: 478-322-0028
WWW.WINGATECUSTOMHOMES.COM

DRAWINGS PROVIDED BY:

REDLAND HOME DESIGN
WWW.REDLANDHOMEDSIGN.COM

SHEET:



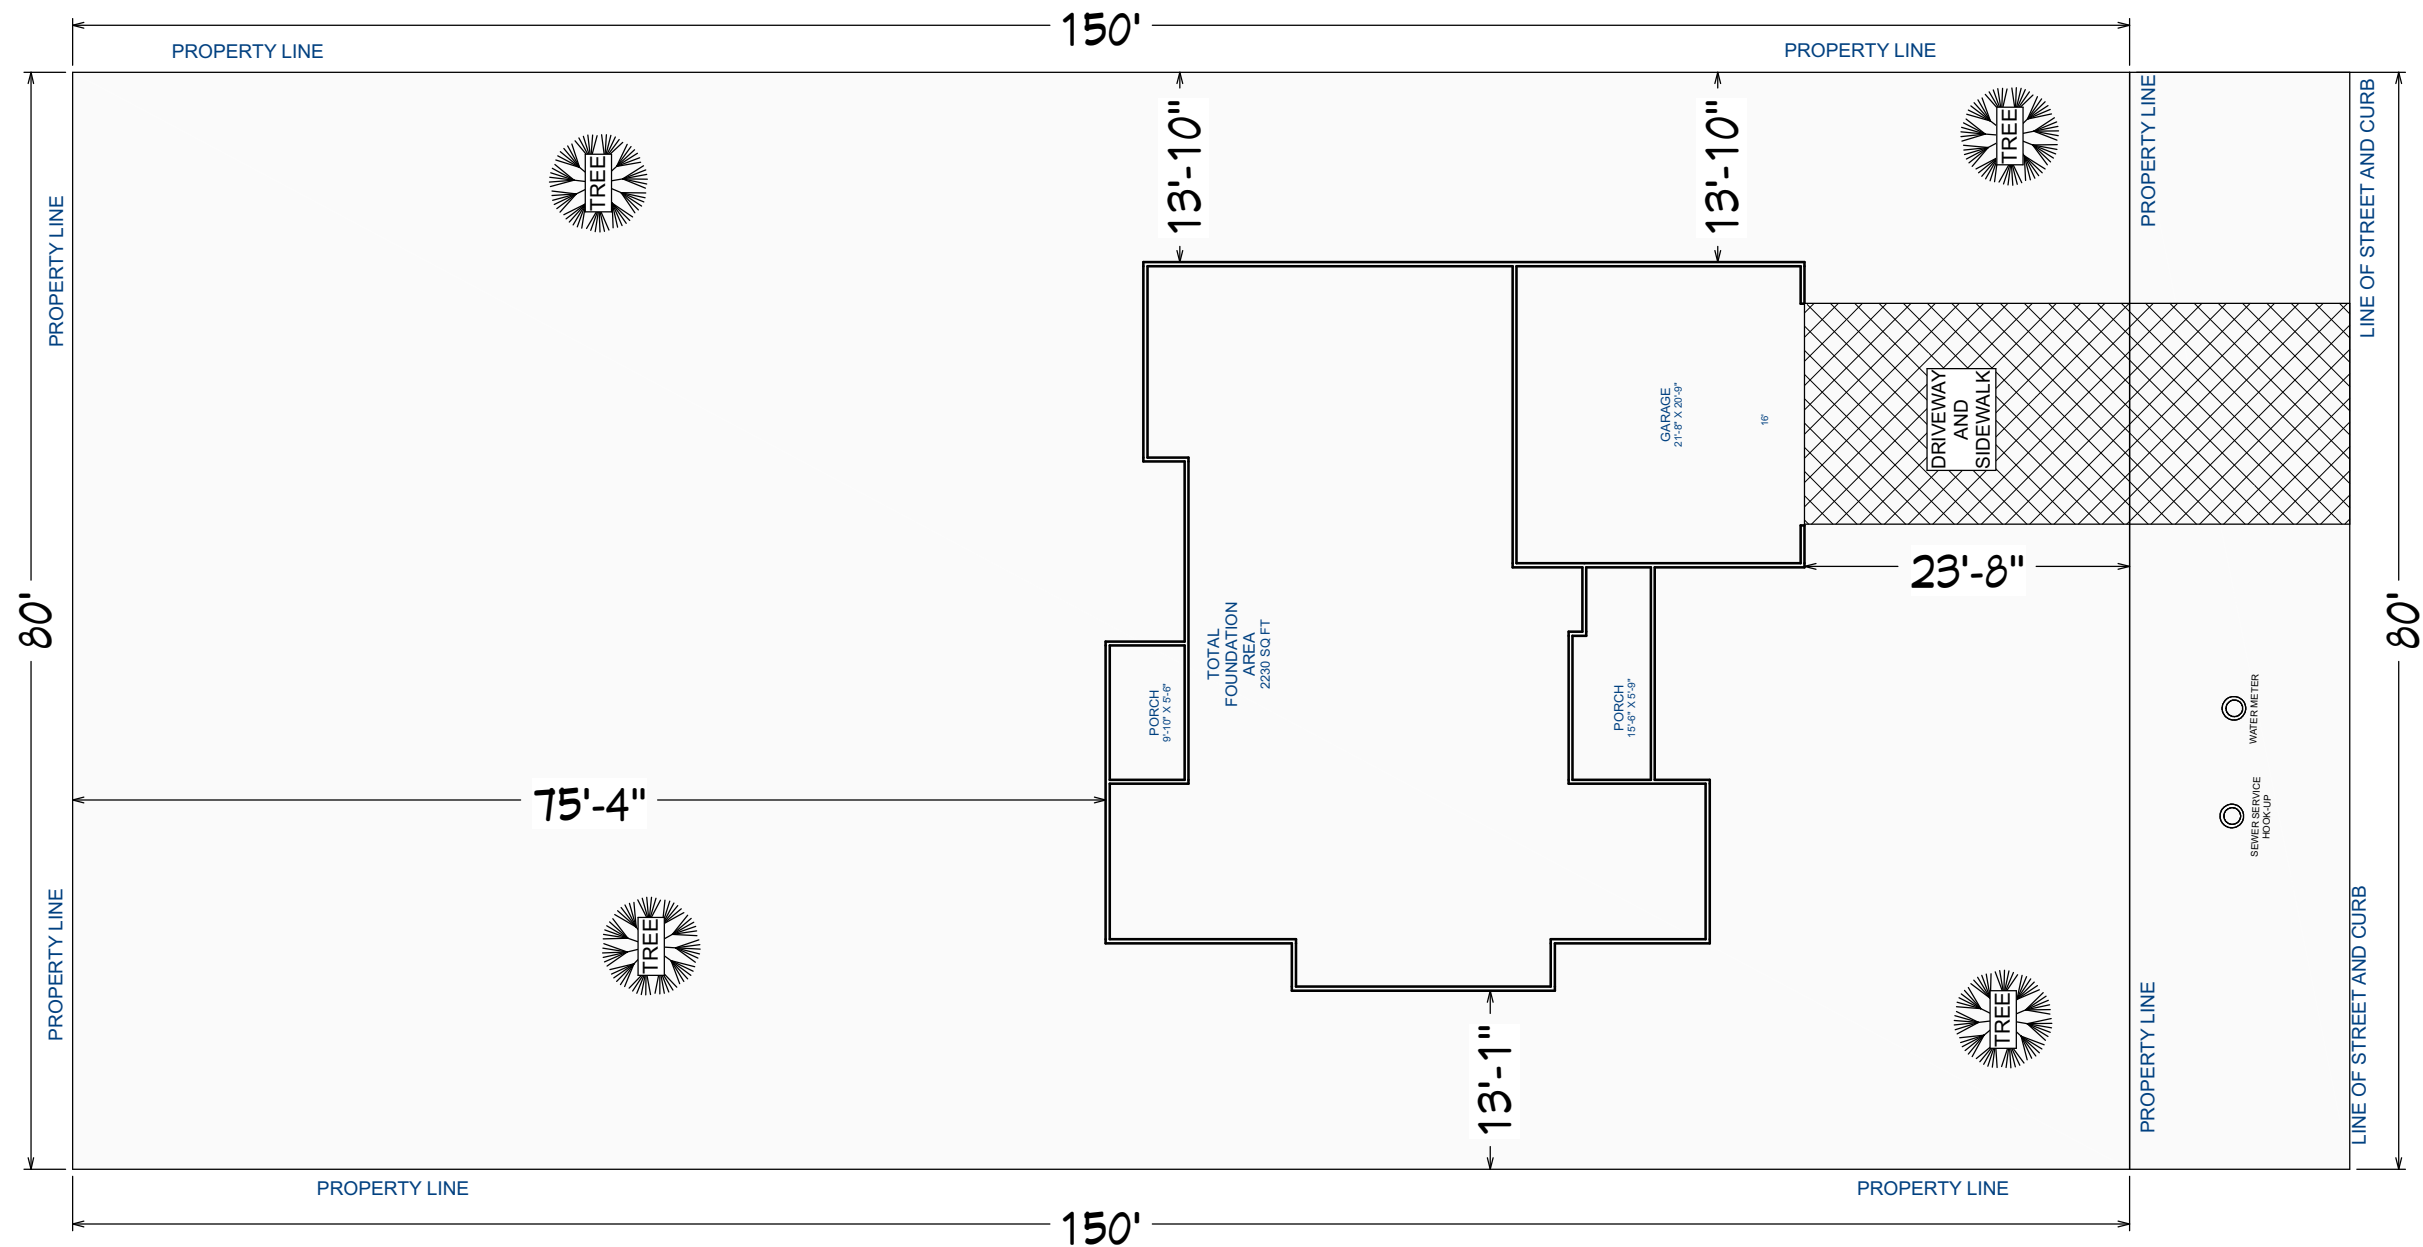

SITE PLAN

NO SCALE

ALL SITE PLAN INFORMATION WAS OBTAINED VIA ELECTRONIC SOURCES ONLINE OR FROM AN ELECTRONIC COPY OF THE PLAT. ALL INFORMATION AND LOCATIONS SHOULD BE VERIFIED ONSITE BY A LICENSED BUILDER

IT IS THE SOLE RESPONSIBILITY OF THE PURCHASER AND/OR THE PURCHASER'S CONTRACTOR TO COMPLY WITH ANY BUILDING CODES, ORDINANCES, AND REGULATIONS SET FORTH BY COUNTY, CITY, STATE, OR FEDERAL CODE ENFORCEMENT AGENCY. THE PURCHASER AND/OR THE PURCHASER'S CONTRACTOR OF THIS PLAN EXEMPTS THE OWNER AND THE EMPLOYEES OF REDLAND HOME DESIGN FROM ANY CLAIMS OR LAWSUITS THAT MAY OCCUR DURING THE CONSTRUCTION OF THIS STRUCTURE.

DRAWINGS PROVIDED BY:

REDLAND HOME DESIGN
WWW.REDLANDHOMEDSIGN.COM

SHEET:


BUILDER INFO:
 Wingate Custom Homes
 817, GA-247 Unit 10
 Kathleen, GA 31047, PHONE: 478-322-0028
WWW.WINGATECUSTOMHOMES.COM



JOB INFO: THE BERRETT
 LOT ??? BANKSTONE
 PHYSICAL ADDRESS TBD
 PERRY, GA

LINE

PROPERTY LINE

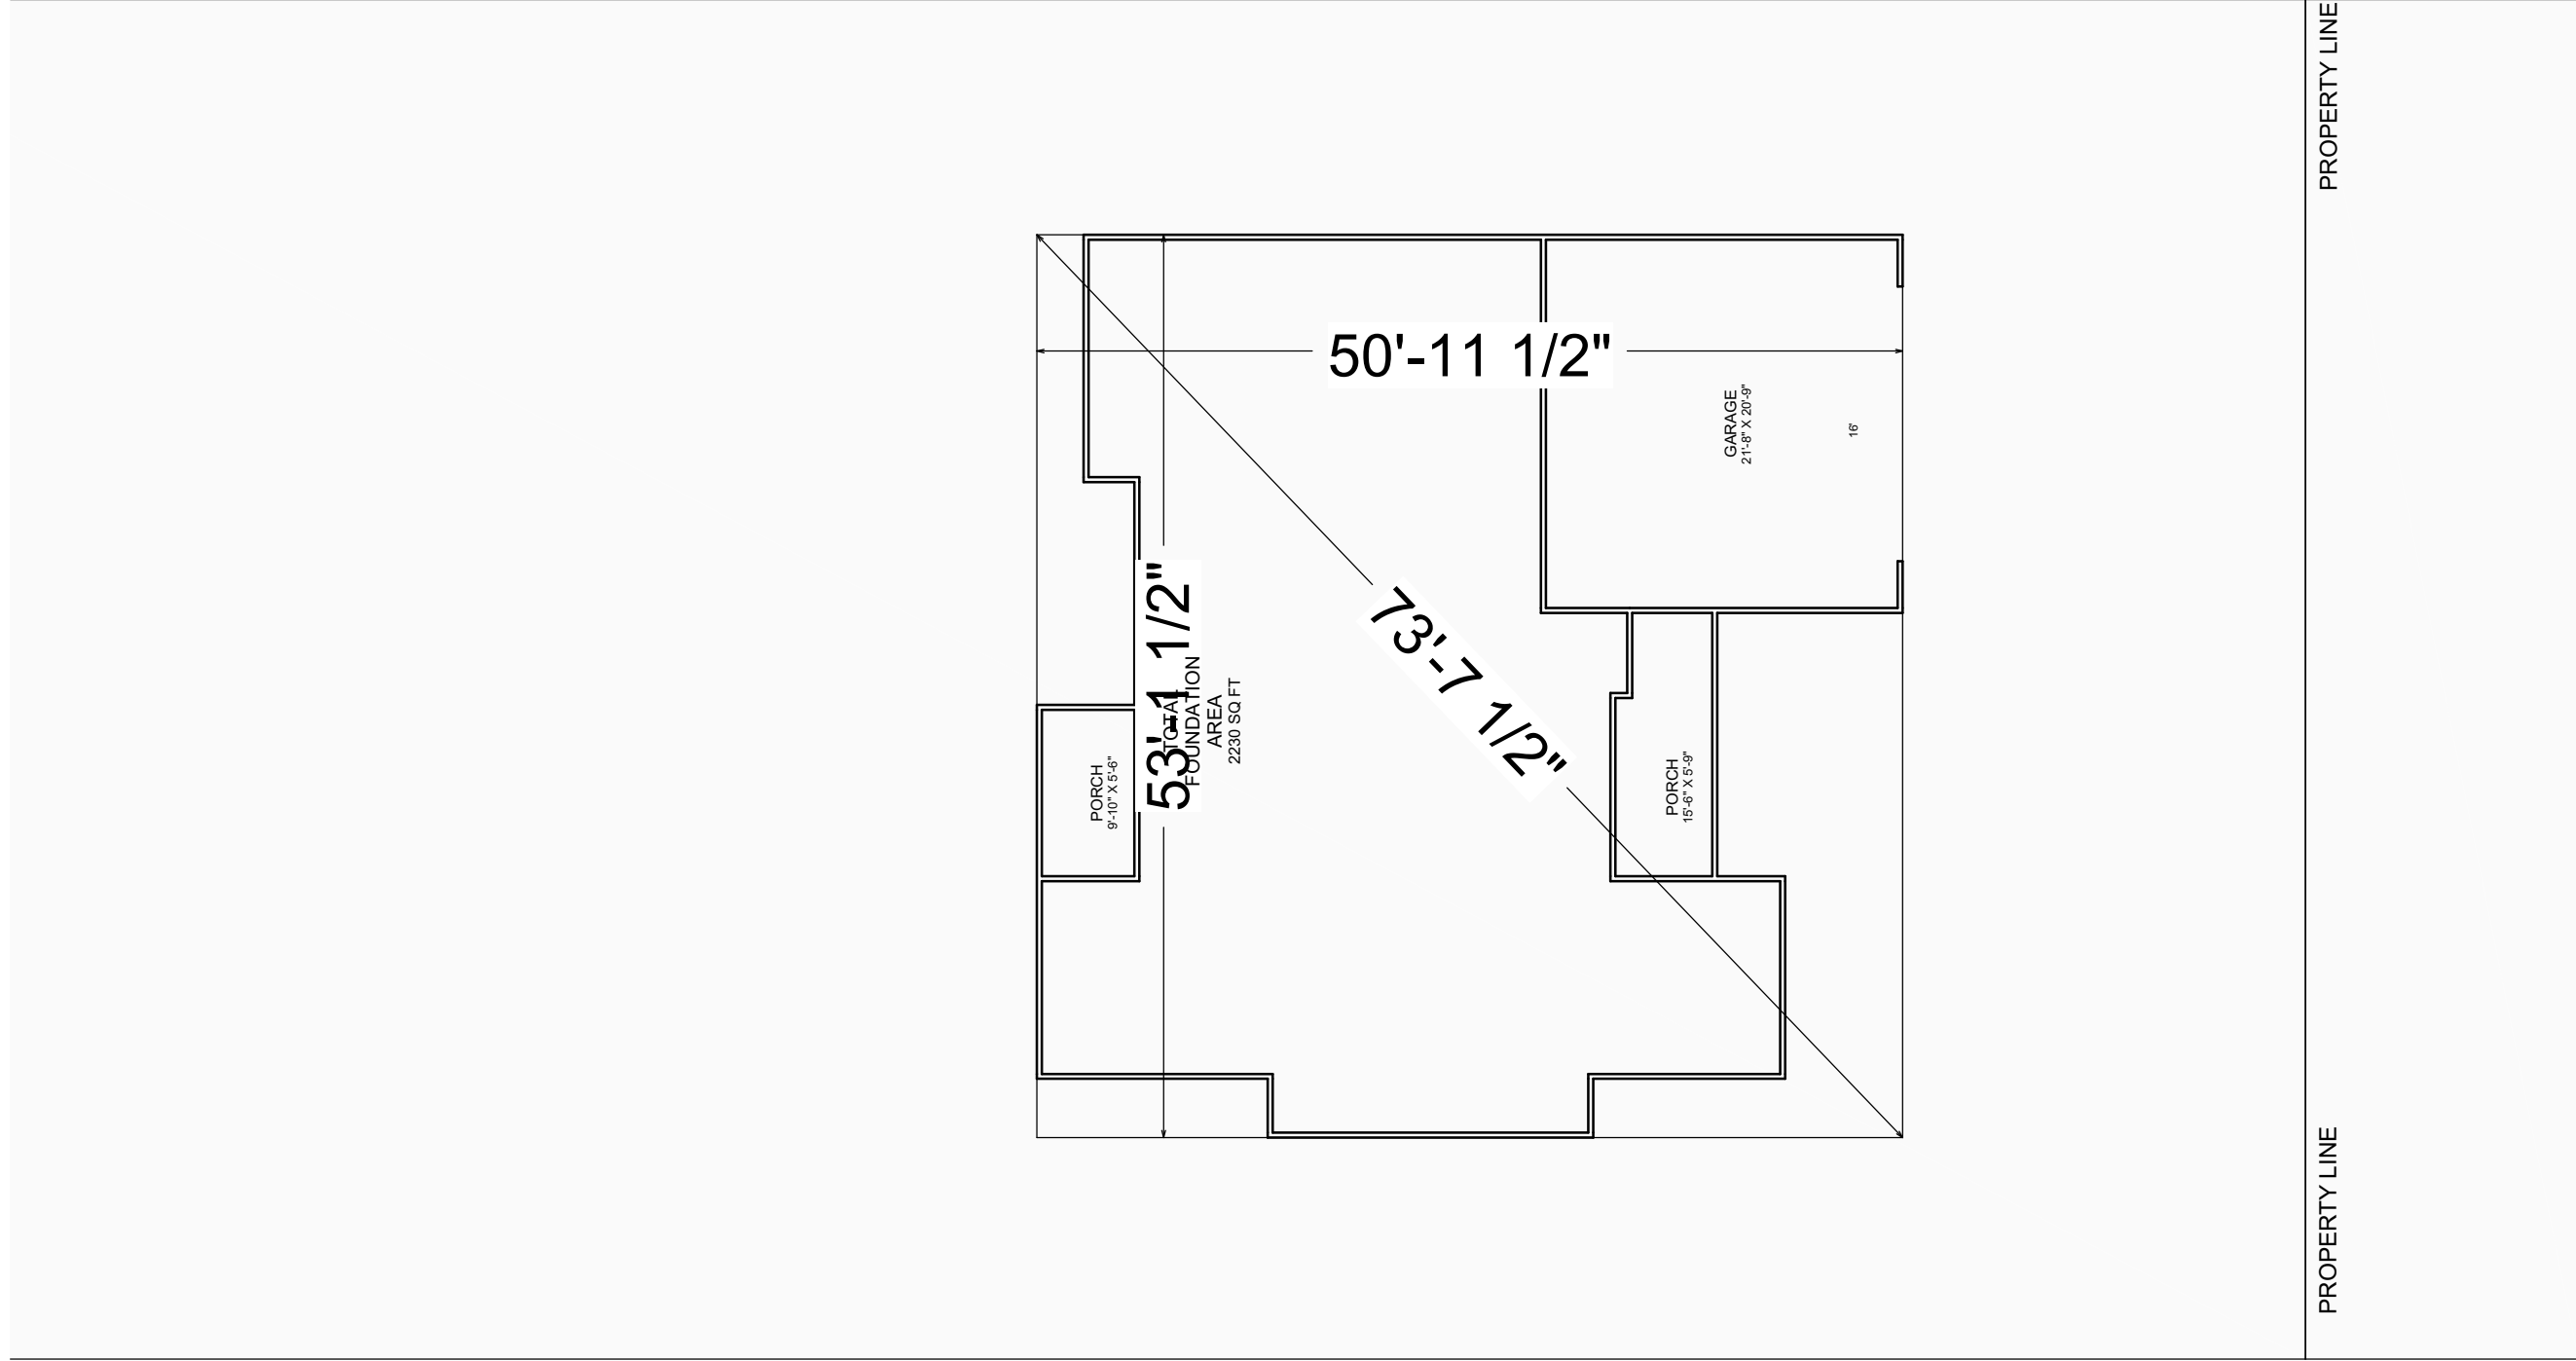

PROPERTY LINE

PROPERTY LINE

SITE PLAN

triangulated

NO SCALE

ALL SITE PLAN INFORMATION WAS OBTAINED VIA ELECTRONIC SOURCES ONLINE OR FROM AN ELECTRONIC COPY OF THE PLAT. ALL INFORMATION AND LOCATIONS SHOULD BE VERIFIED ONSITE BY A LICENSED BUILDER

IT IS THE SOLE RESPONSIBILITY OF THE PURCHASER AND/OR THE PURCHASER'S CONTRACTOR TO COMPLY WITH ANY BUILDING CODES, ORDINANCES, AND REGULATIONS SET FORTH BY COUNTY, CITY, STATE, OR FEDERAL CODE ENFORCEMENT AGENCY.
 THE PURCHASER AND/OR THE PURCHASER'S CONTRACTOR OF THIS PLAN EXEMPTS THE OWNER AND THE EMPLOYEES OF REDLAND HOME DESIGN FROM ANY CLAIMS OR LAWSUITS THAT MAY OCCUR DURING THE CONSTRUCTION OF THIS STRUCTURE.

JOB INFO: THE BERRETT
 LOT ??? BANKSTONE
 PHYSICAL ADDRESS TBD
 PERRY, GA






BUILDER INFO:
 Wingate Custom Homes
 817, GA-247 Unit 10
 Kathleen, GA 31047, PHONE: 478-322-0028
 WWW.WINGATECUSTOMHOMES.COM

DRAWINGS PROVIDED BY:

REDLAND HOME DESIGN
WWW.REDLANDHOMEDSIGN.COM

SHEET:



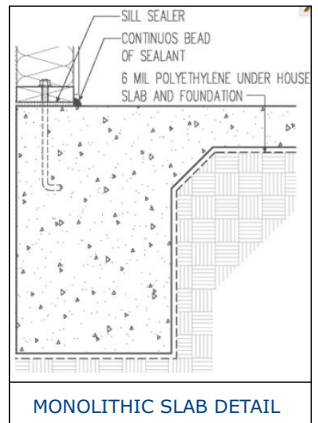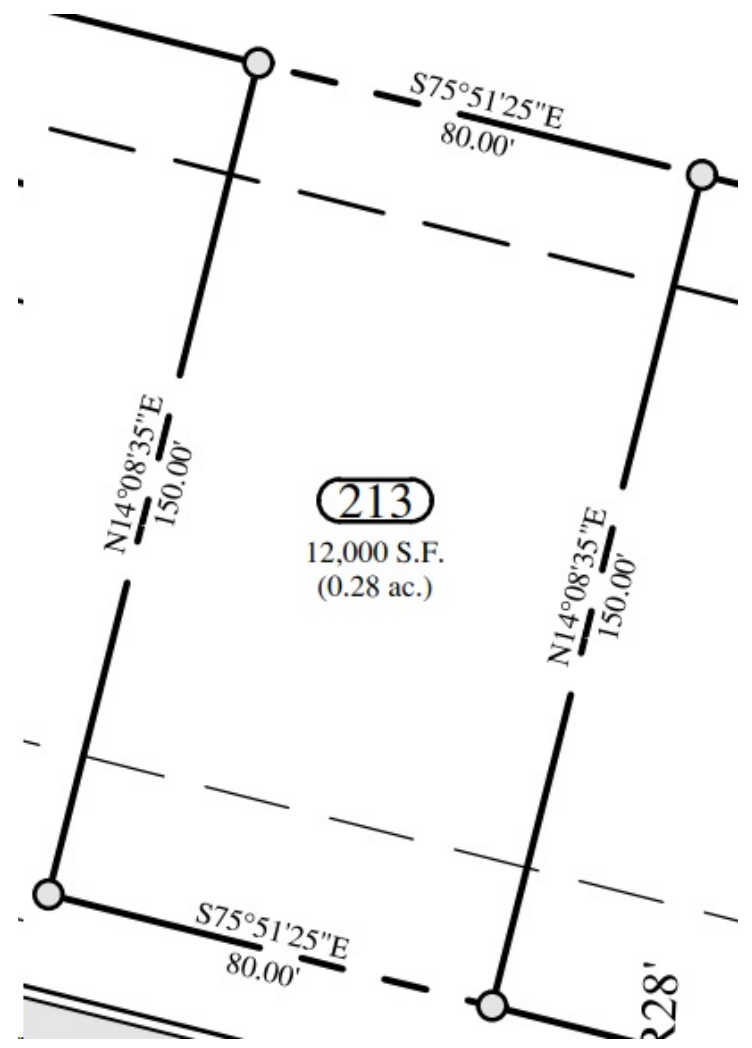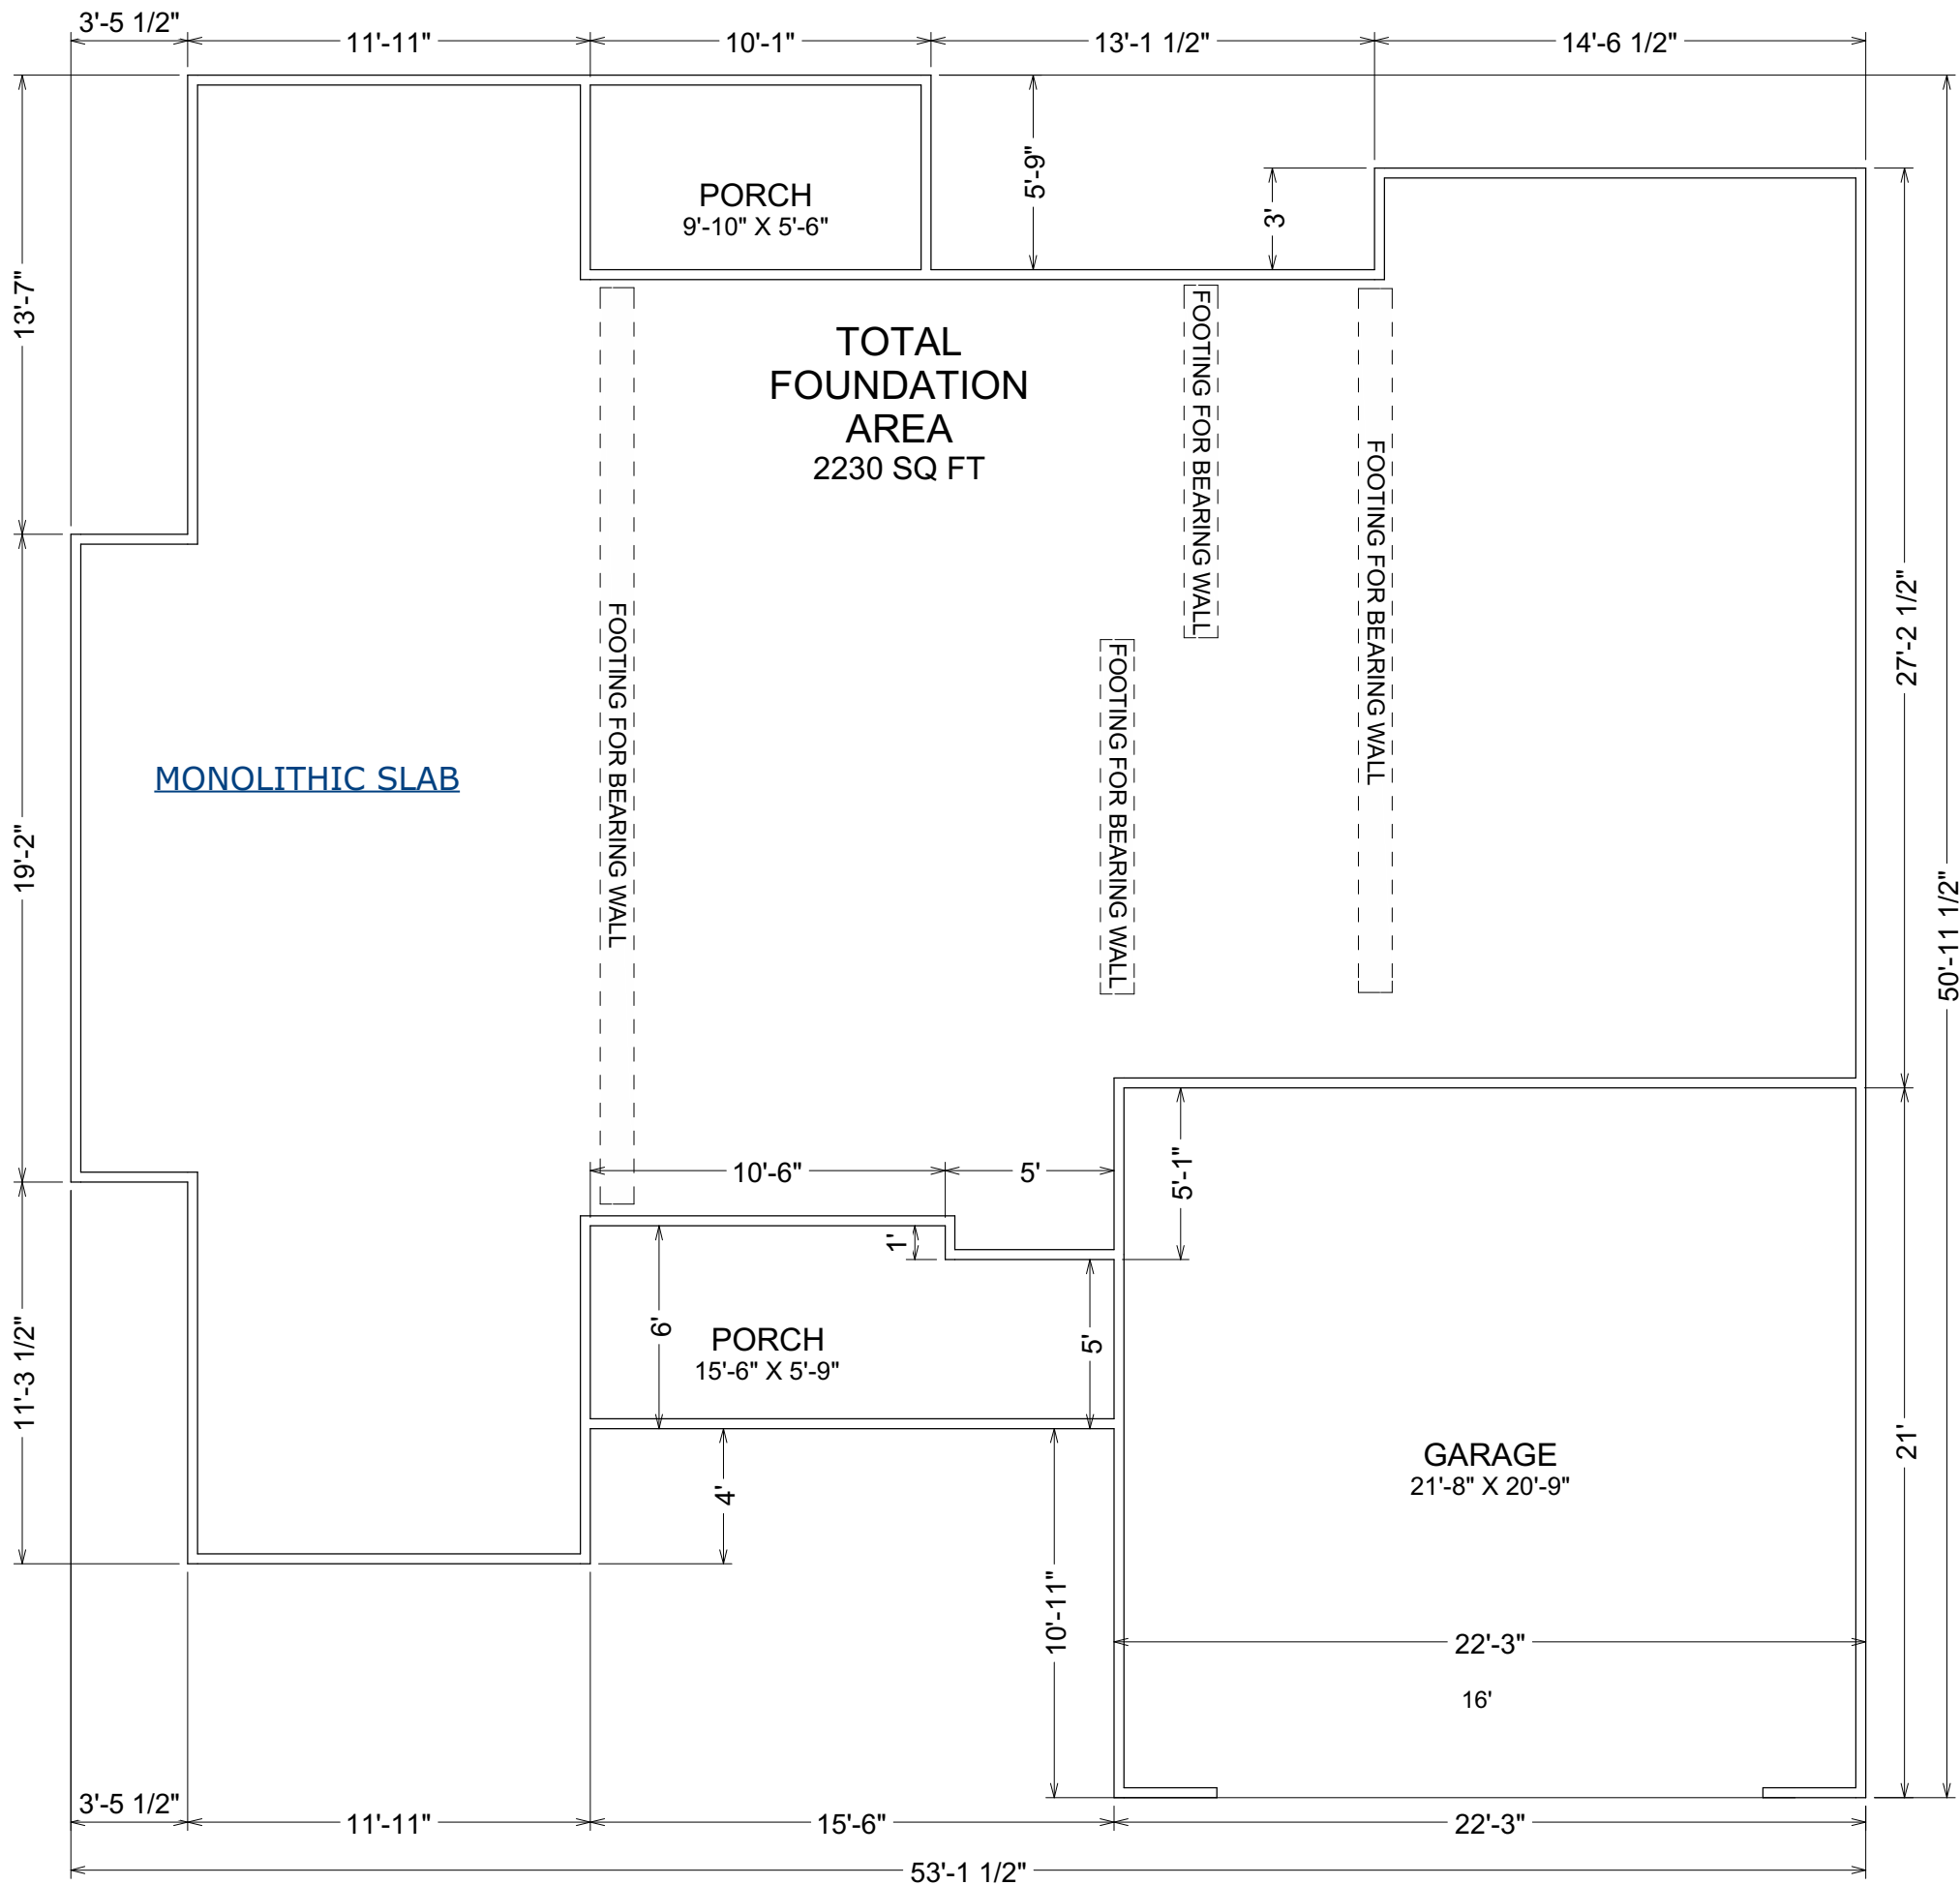

FOUNDATION

No Scale

IT IS THE SOLE RESPONSIBILITY OF THE PURCHASER AND/OR THE PURCHASER'S CONTRACTOR TO COMPLY WITH ANY BUILDING CODES, ORDINANCES, AND REGULATIONS SET FORTH BY COUNTY, CITY, STATE, OR FEDERAL CODE ENFORCEMENT AGENCY. THE PURCHASER AND/OR THE PURCHASER'S CONTRACTOR OF THIS PLAN EXEMPTS THE OWNER AND THE EMPLOYEES OF REDLAND HOME DESIGN FROM ANY CLAIMS OR LAWSUITS THAT MAY OCCUR DURING THE CONSTRUCTION OF THIS STRUCTURE.

JOB INFO: THE BERRETT
LOT ??? BANKSTONE
PHYSICAL ADDRESS TBD
PERRY, GA



BUILDER INFO:
Wingate Custom Homes
817, GA-247 Unit 10
Kathleen, GA 31047, PHONE: 478-322-0028
WWW.WINGATECUSTOMHOMES.COM

DRAWINGS PROVIDED BY:
REDLAND HOME DESIGN
WWW.REDLANDHOMEDSIGN.COM

SHEET: